


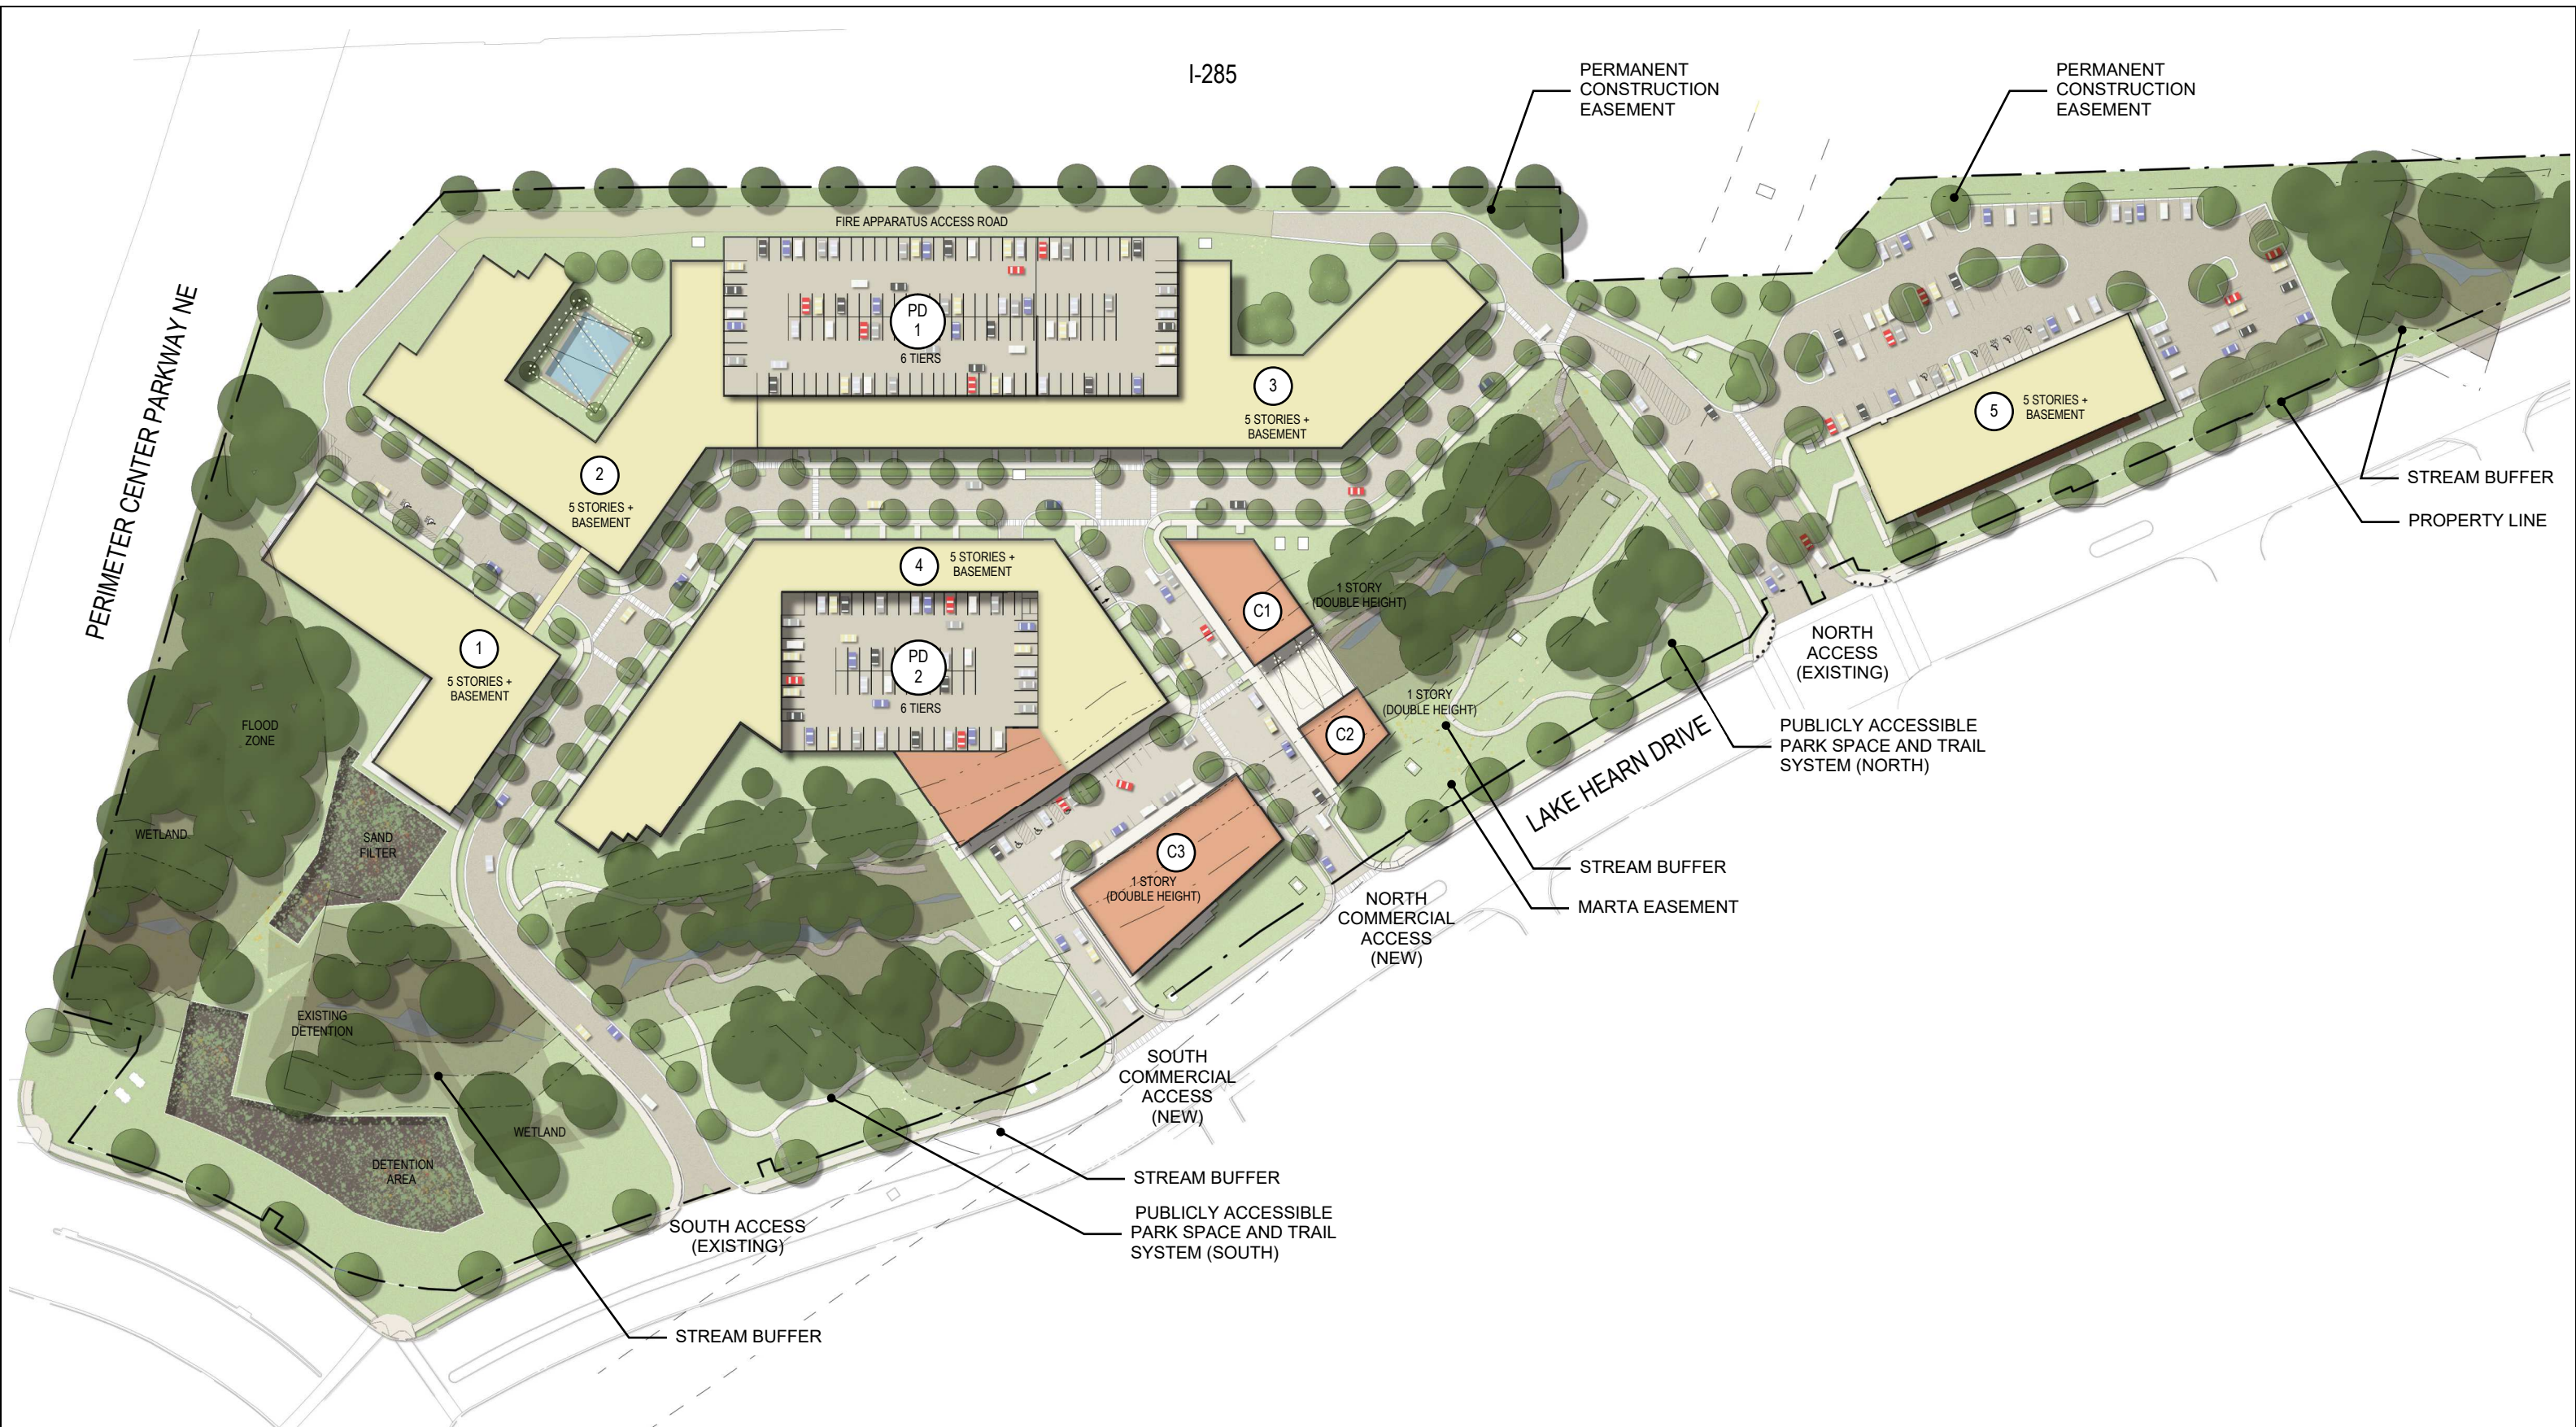

PROJECT NO. 20190180.00		DATE 11/16/2020	SCALE: 1" = 120'-0"	ANNOTATED SITE PLAN	
			© 2020 COOPER CARRY, INC. 191 Peachtree Street NE, Suite 2400, Atlanta, Georgia 30303 TEL 404 237 2000 FAX 404 237 0276		1400 LAKE HEARN Brookhaven, Georgia